


**PROFILE**  
SCALE 1:50

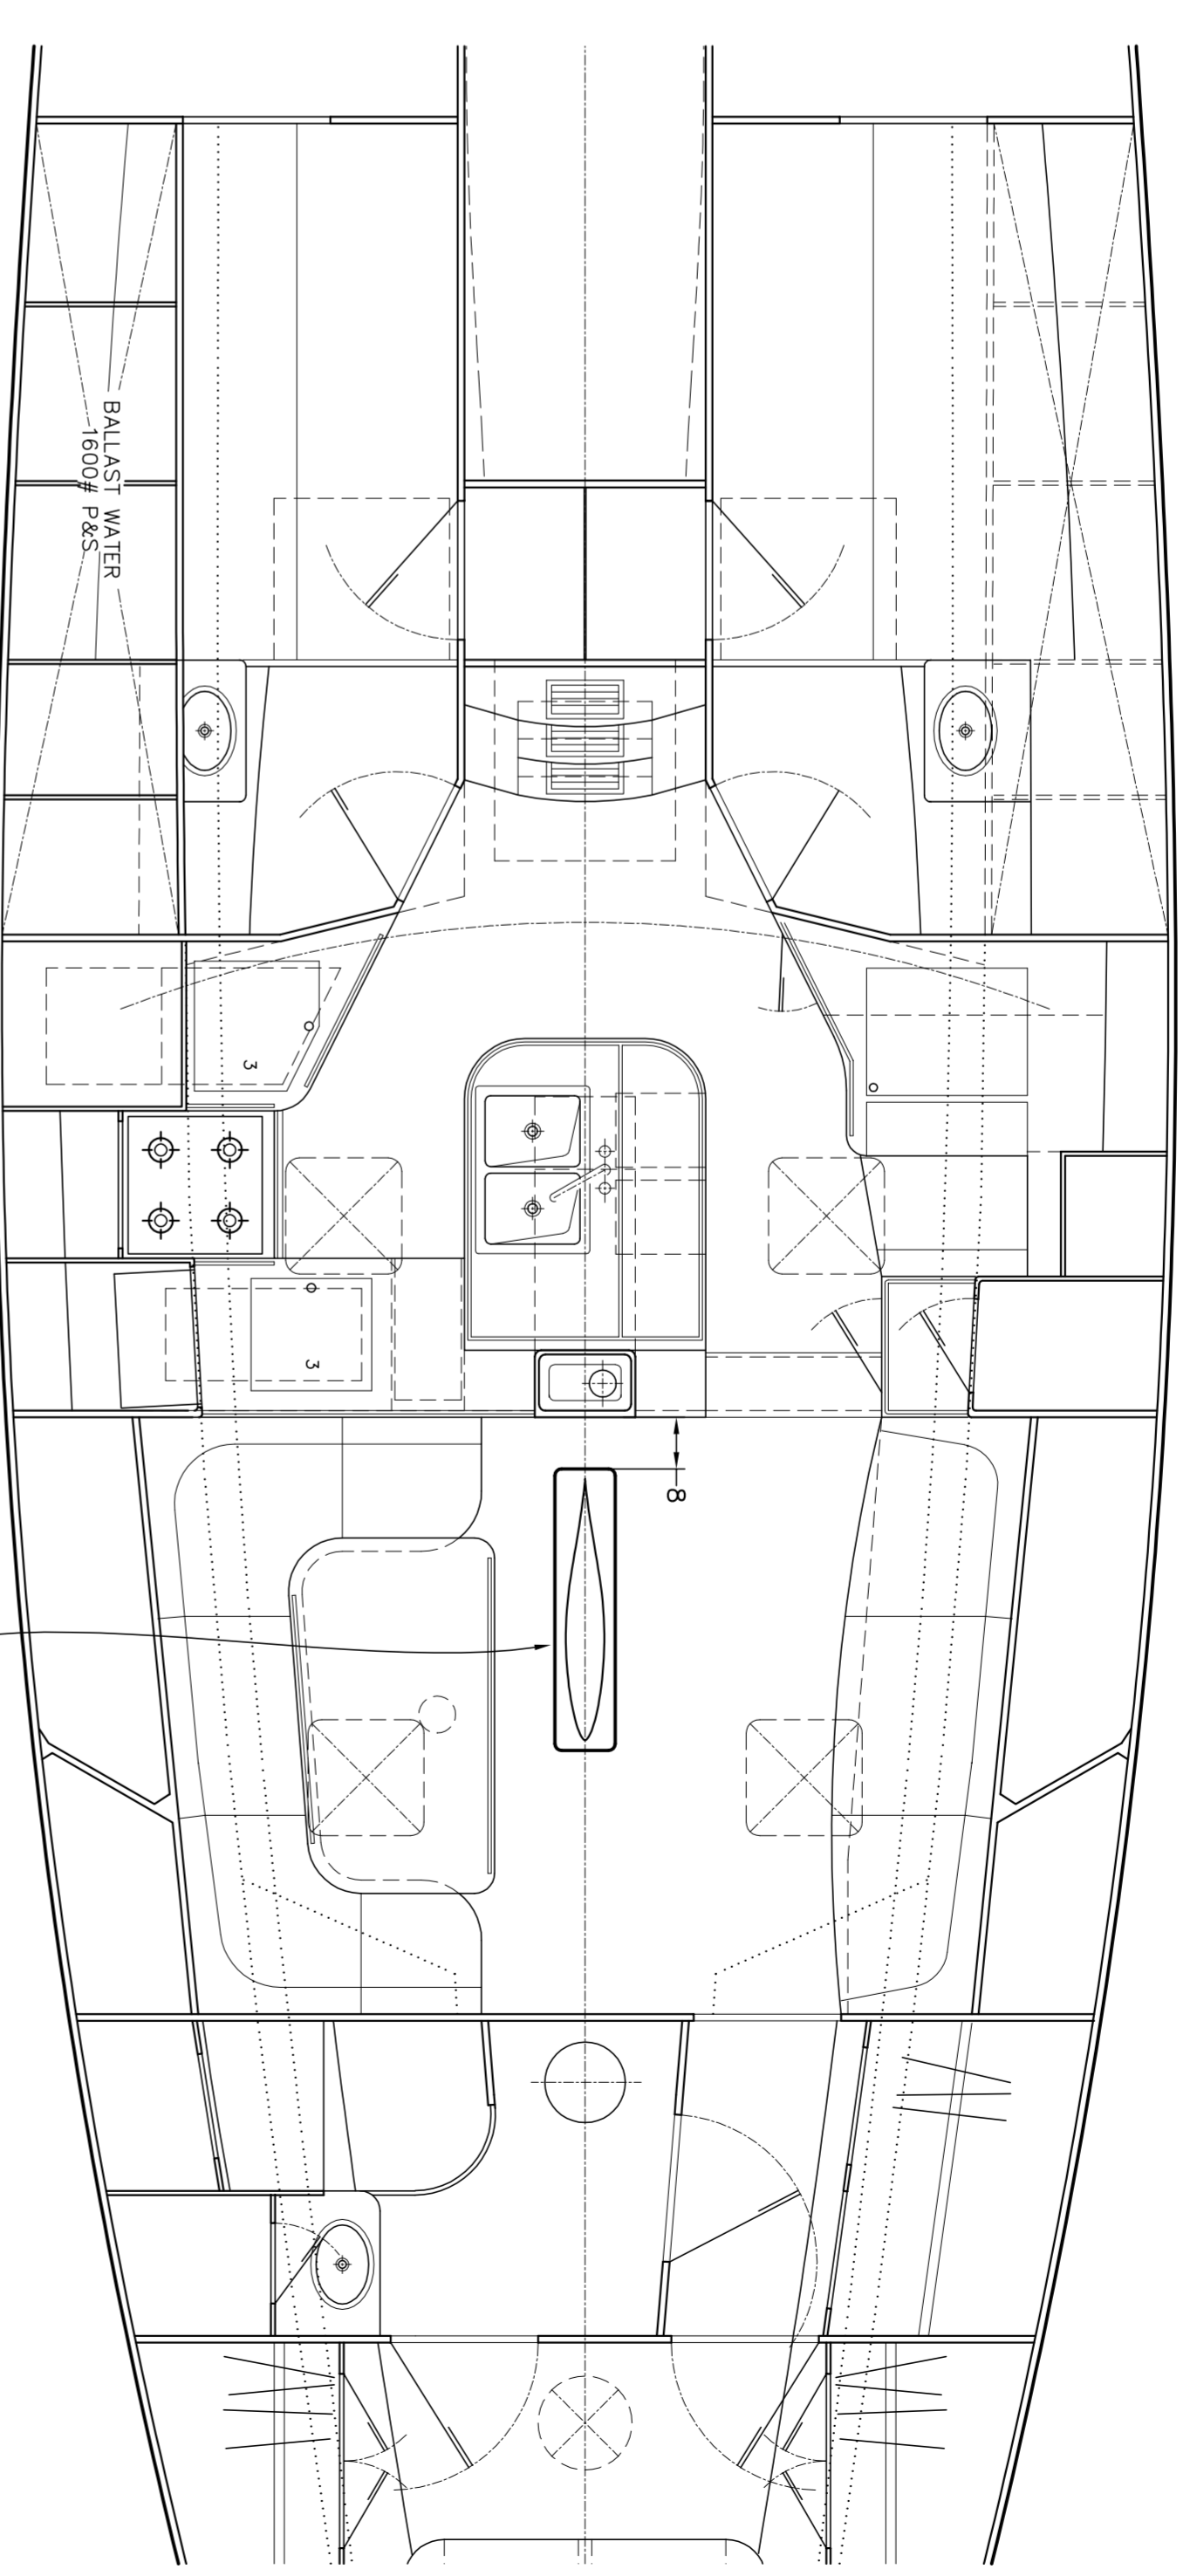

**PLAN**  
SALON WITH KEEL TRUNK  
SCALE 1:25

**GENERAL NOTES**

1. THIS DRAWING IS A PRELIMINARY SKETCH OF POTENTIAL BOAT MODIFICATIONS. IT IS NOT INTENDED FOR USE AS A DESIGN DOCUMENT.
2. ANOTHER LIKELY AREA FOR MODIFICATION IS THE WATER BALLAST FILL AND TRANSFER SYSTEM.

<b>RIPTIDE DESIGN</b>		<b>RIPTIDE 55 CRUISER/RACER</b>		DATE 11/7/04	REV -	SHEET 1/1
5301 SHILSHOLE AVE. SUITE 320 SEATTLE WA 98107		REFIT MODIFICATION SKETCH		SCALE AS NOTED		
SEATTLE USA (206)789-7165 <a href="mailto:plike@sevr.net">plike@sevr.net</a>						
© 2004 RIPTIDE DESIGN						